

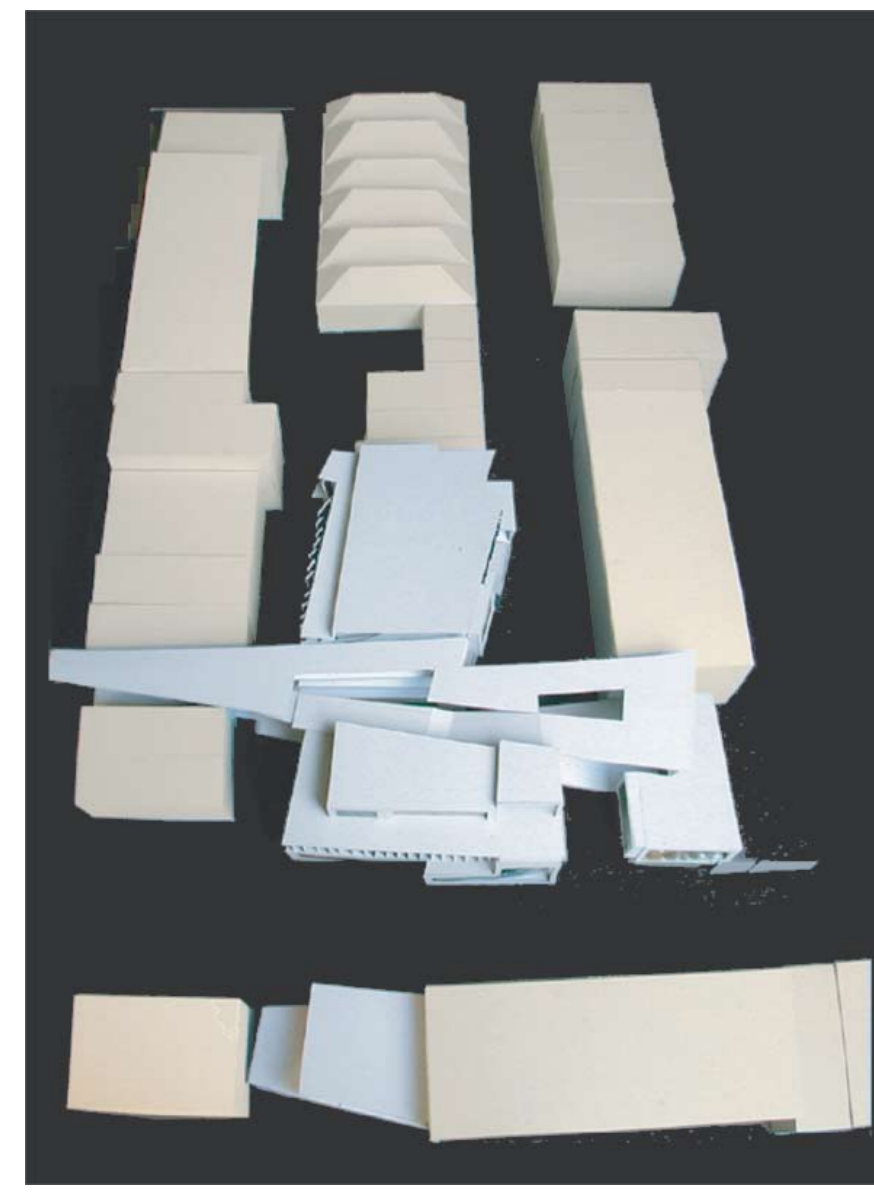





CONTEXT MODEL

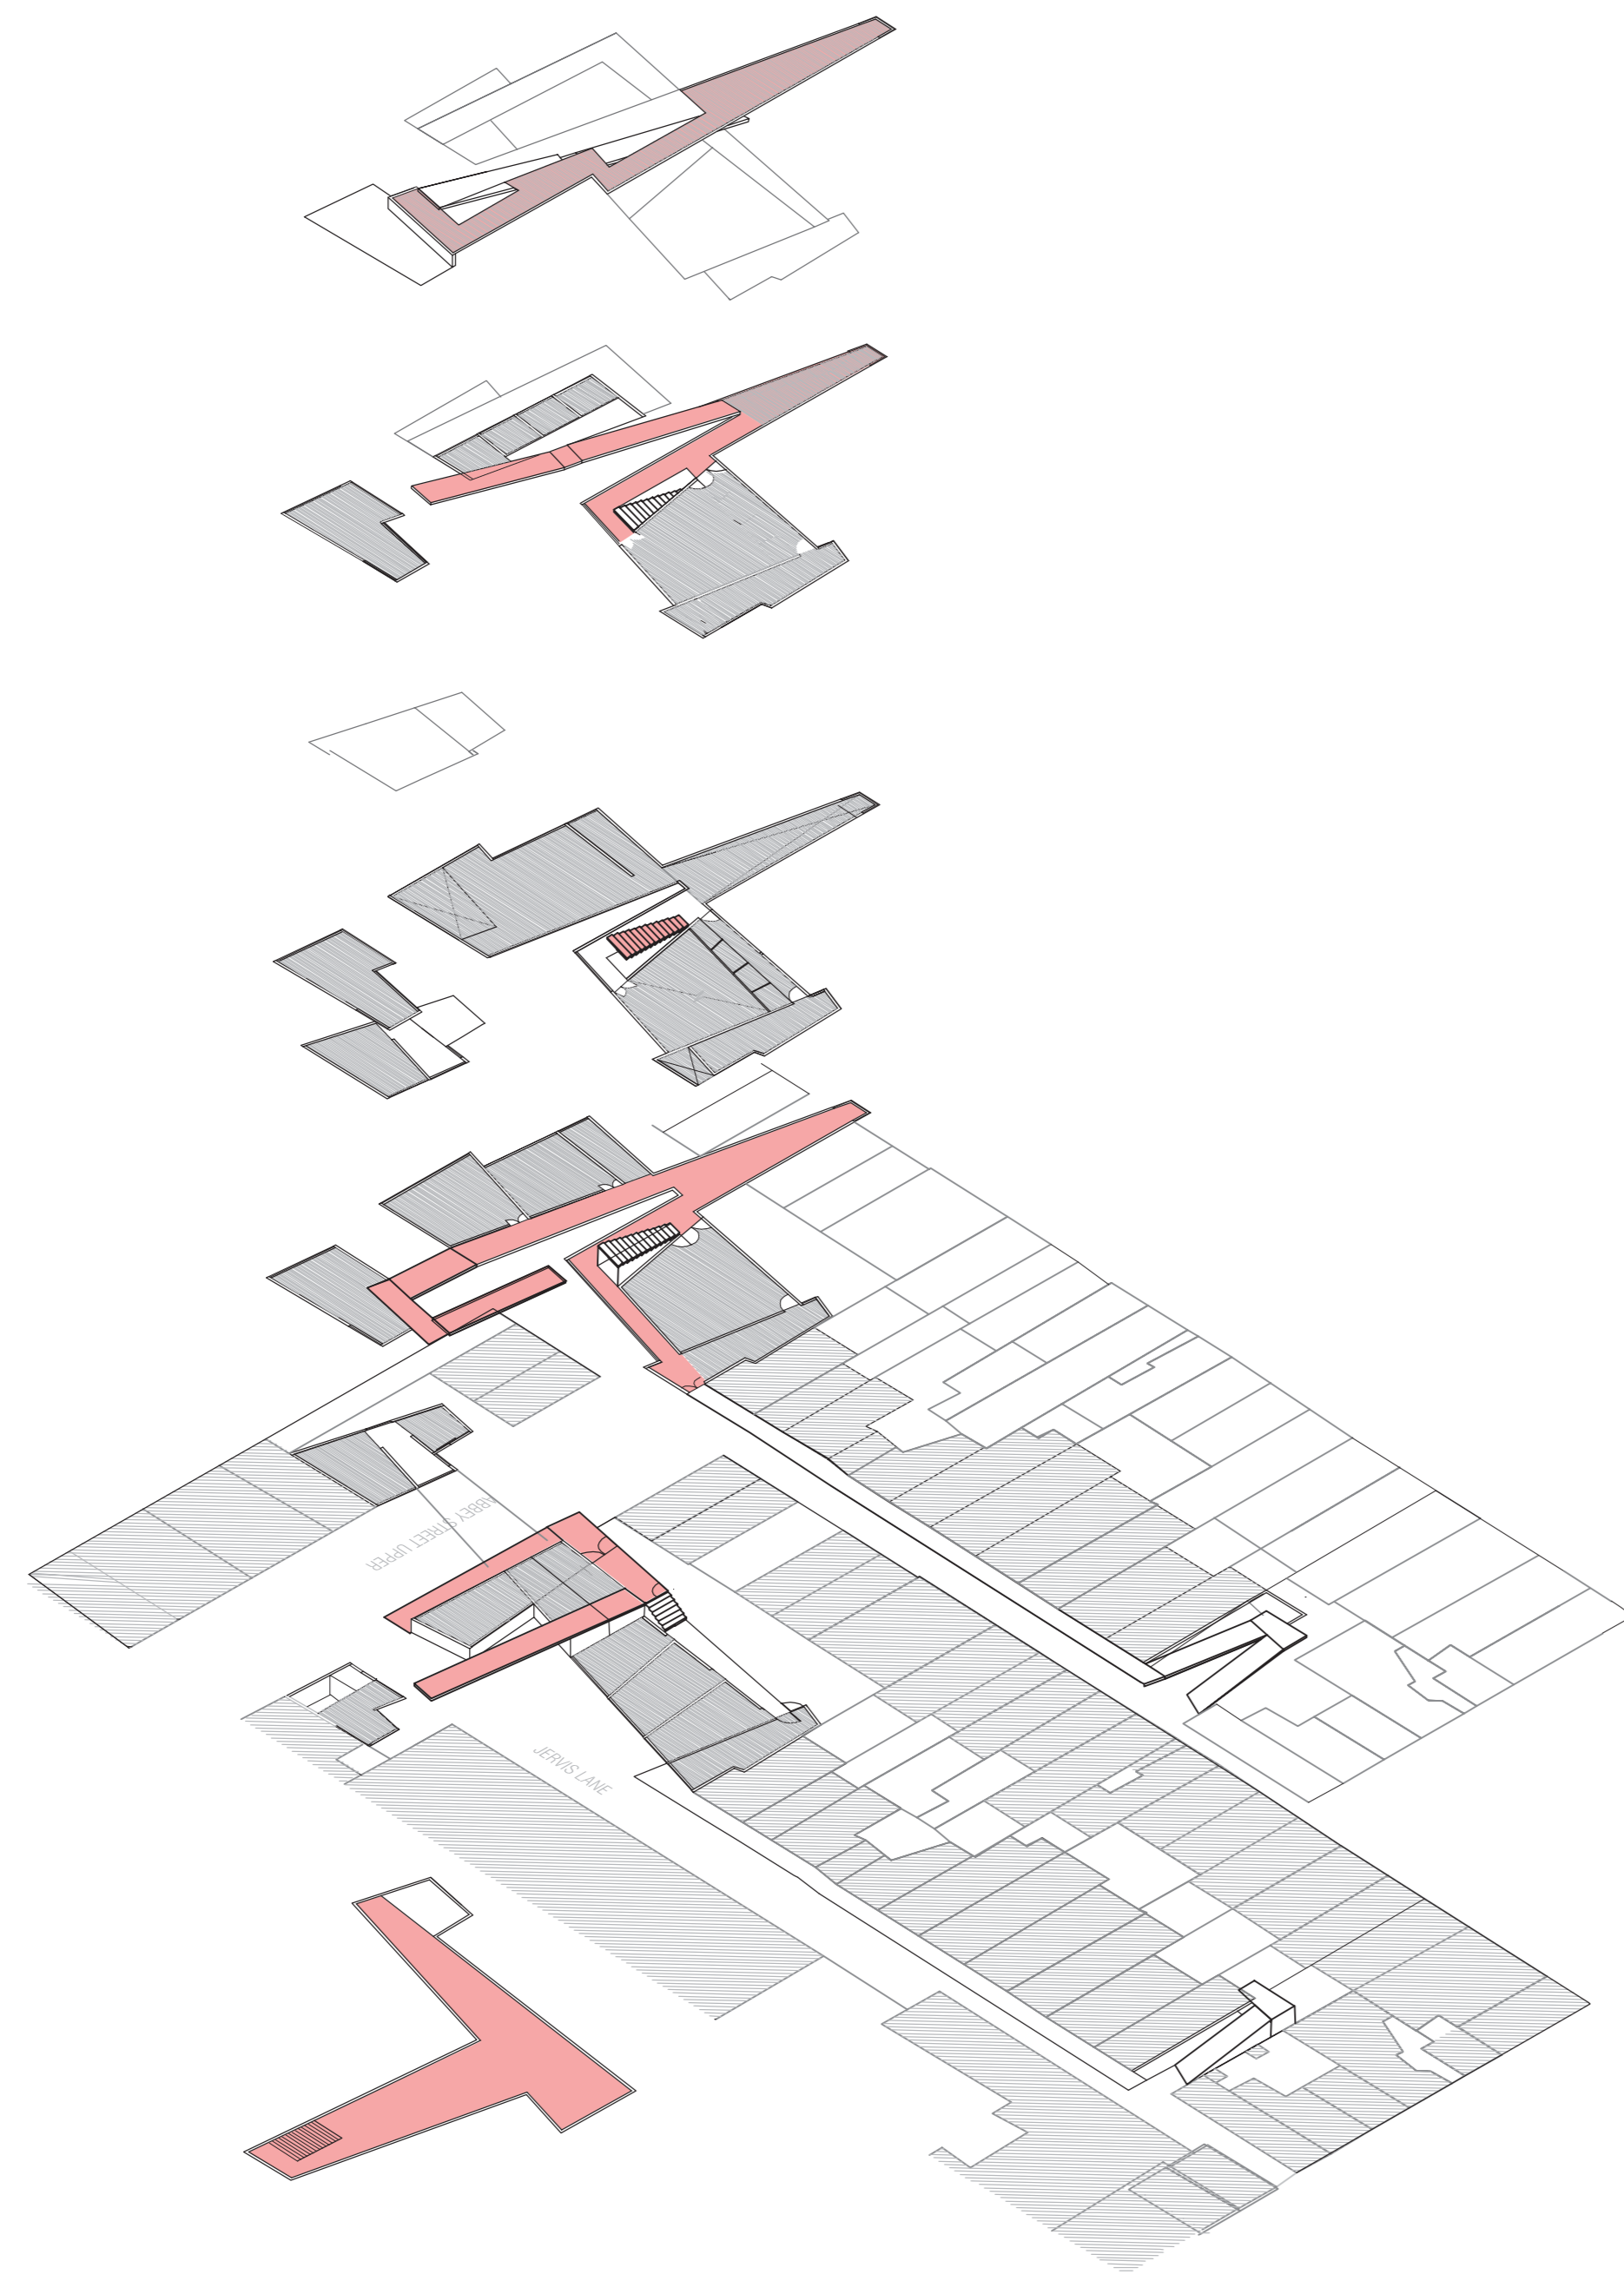


THE BUILDING THAT EMERGES IS GUIDED BY THE SPATIAL GRAIN OF ITS CONTEXT WITHOUT BEING RESTRAINED BY IT

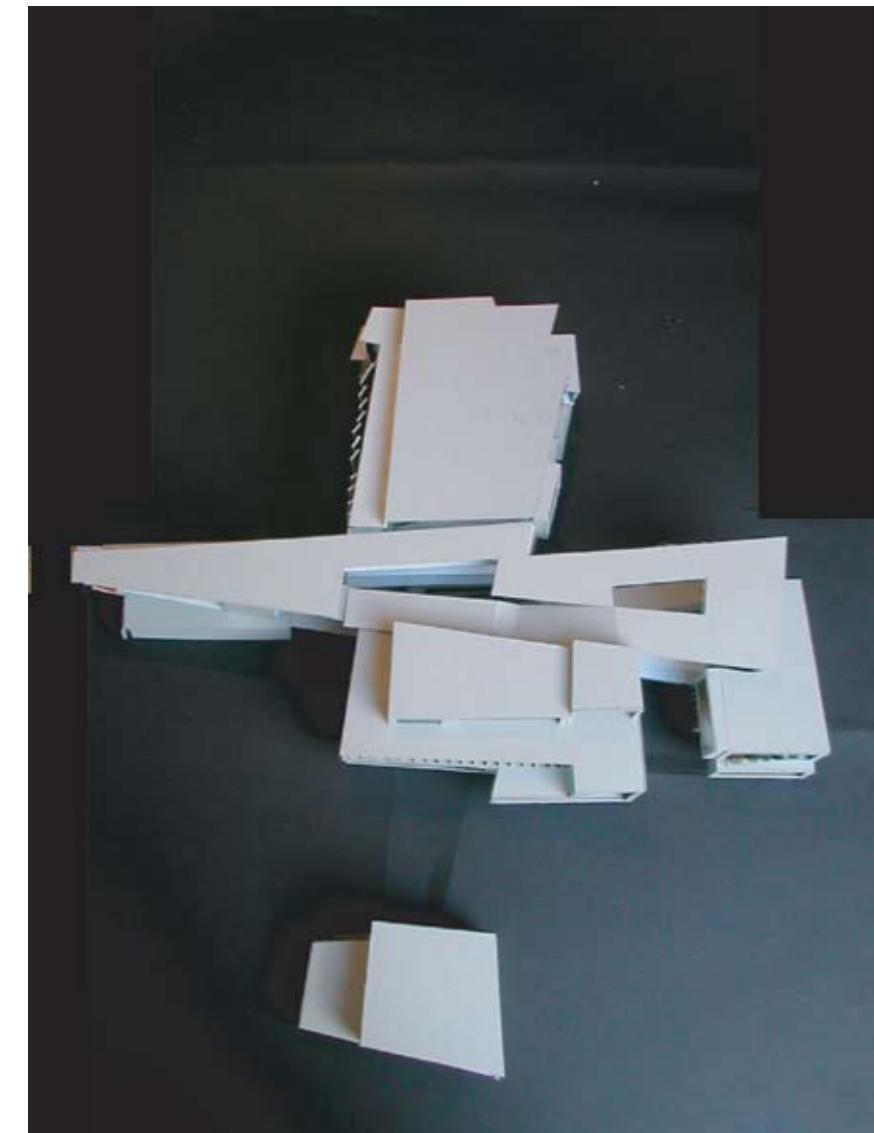


AXONOMETRIC DRAWING SHOWING THE CIRCULATION THROUGH THE BUILDING AND ITS ACTIVITIES

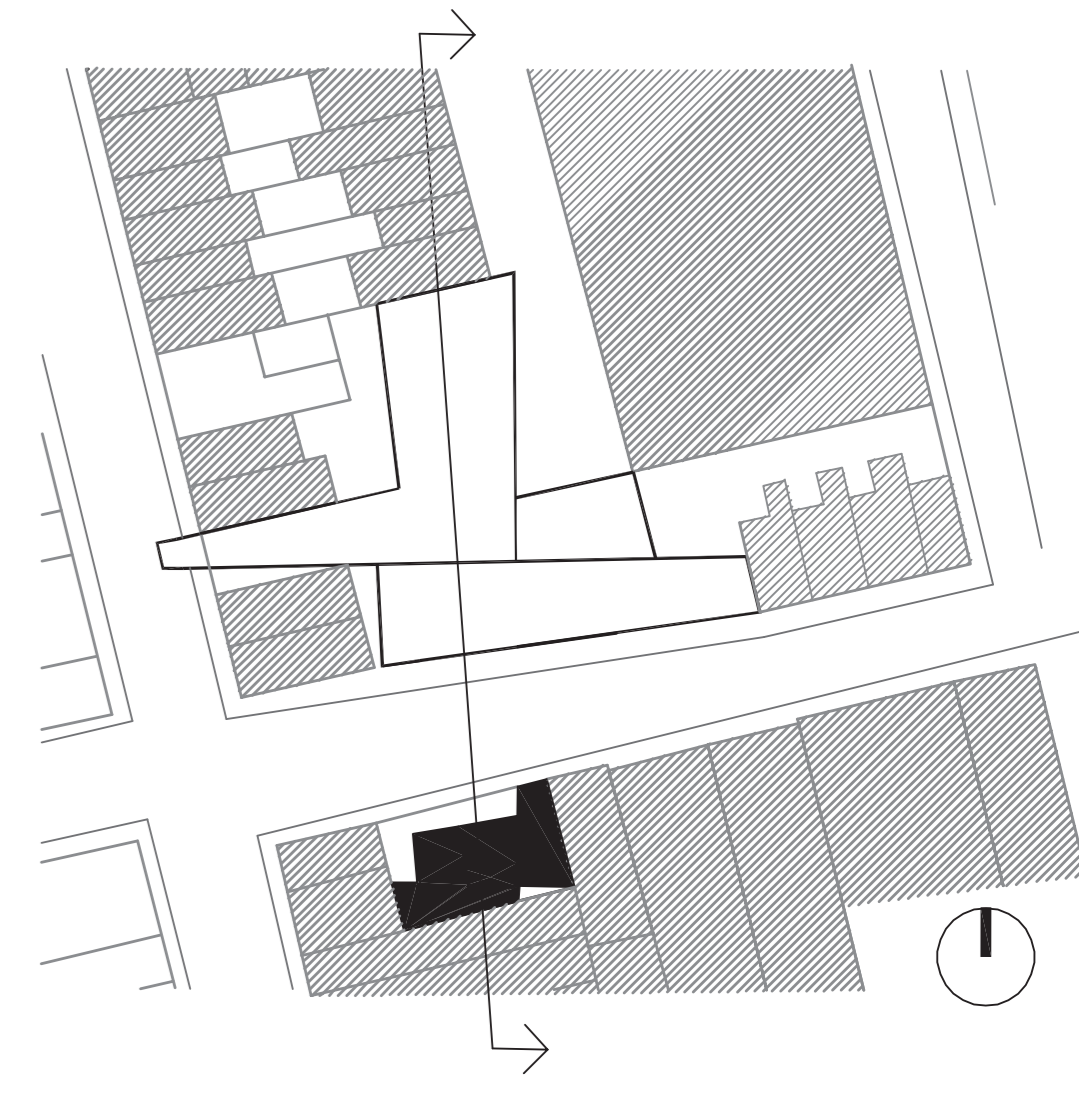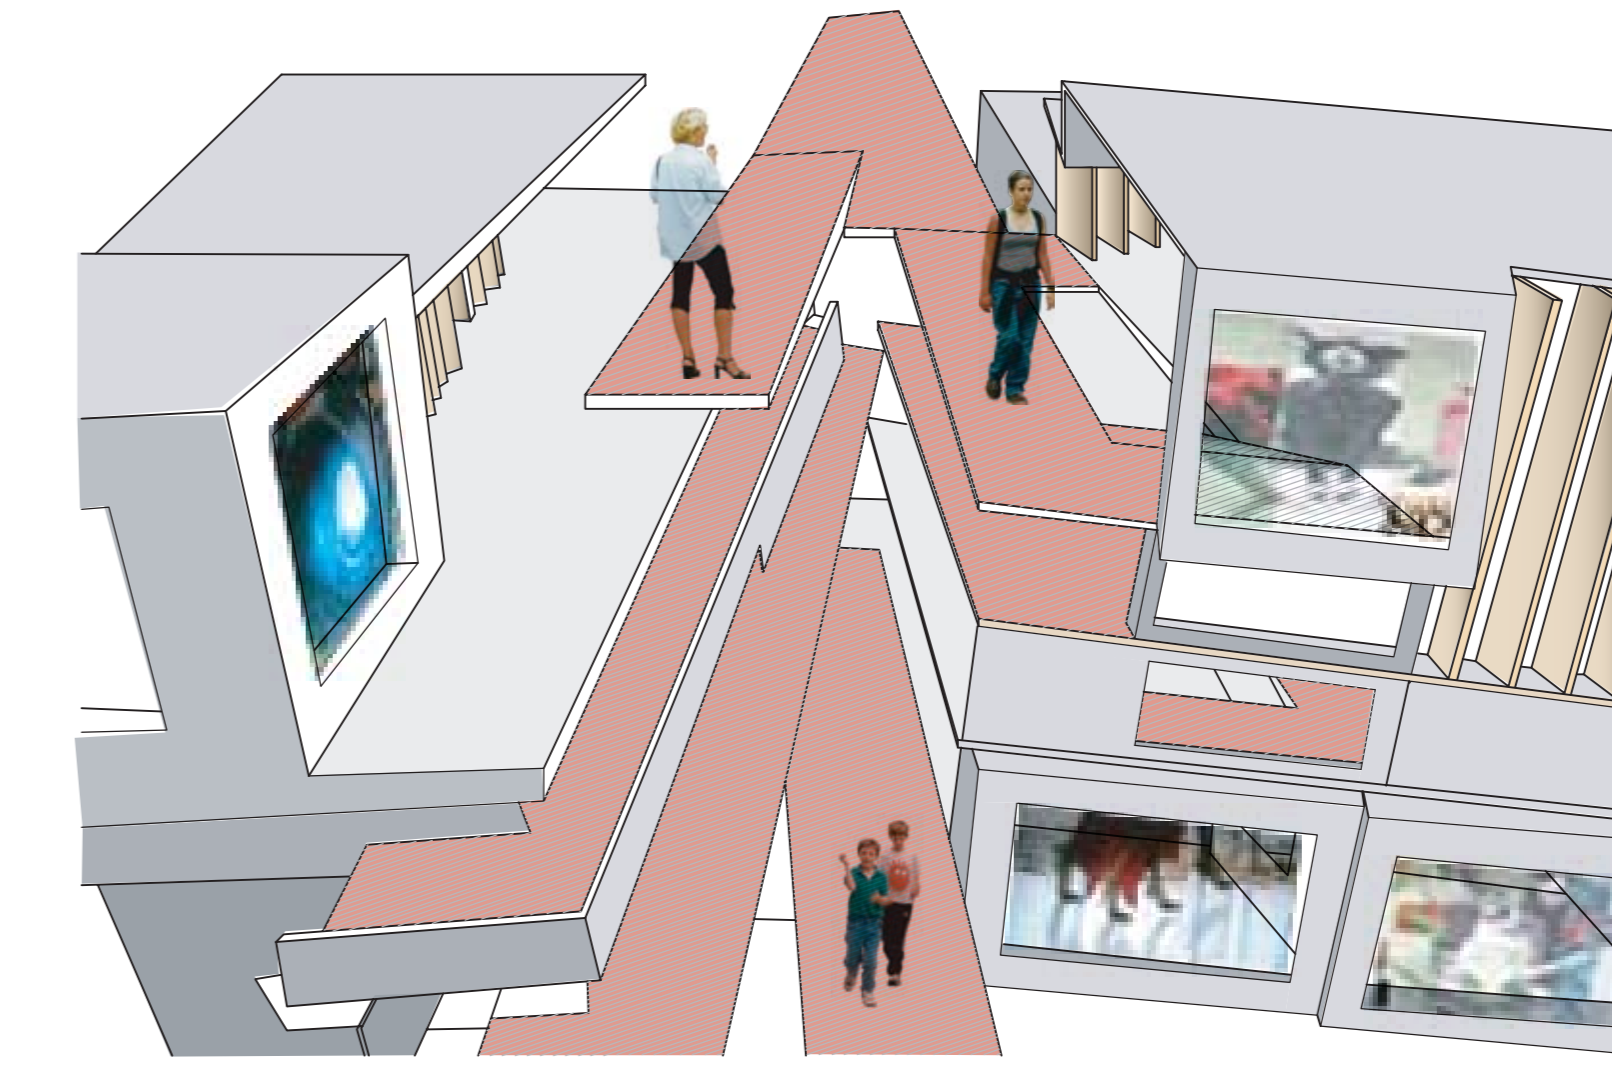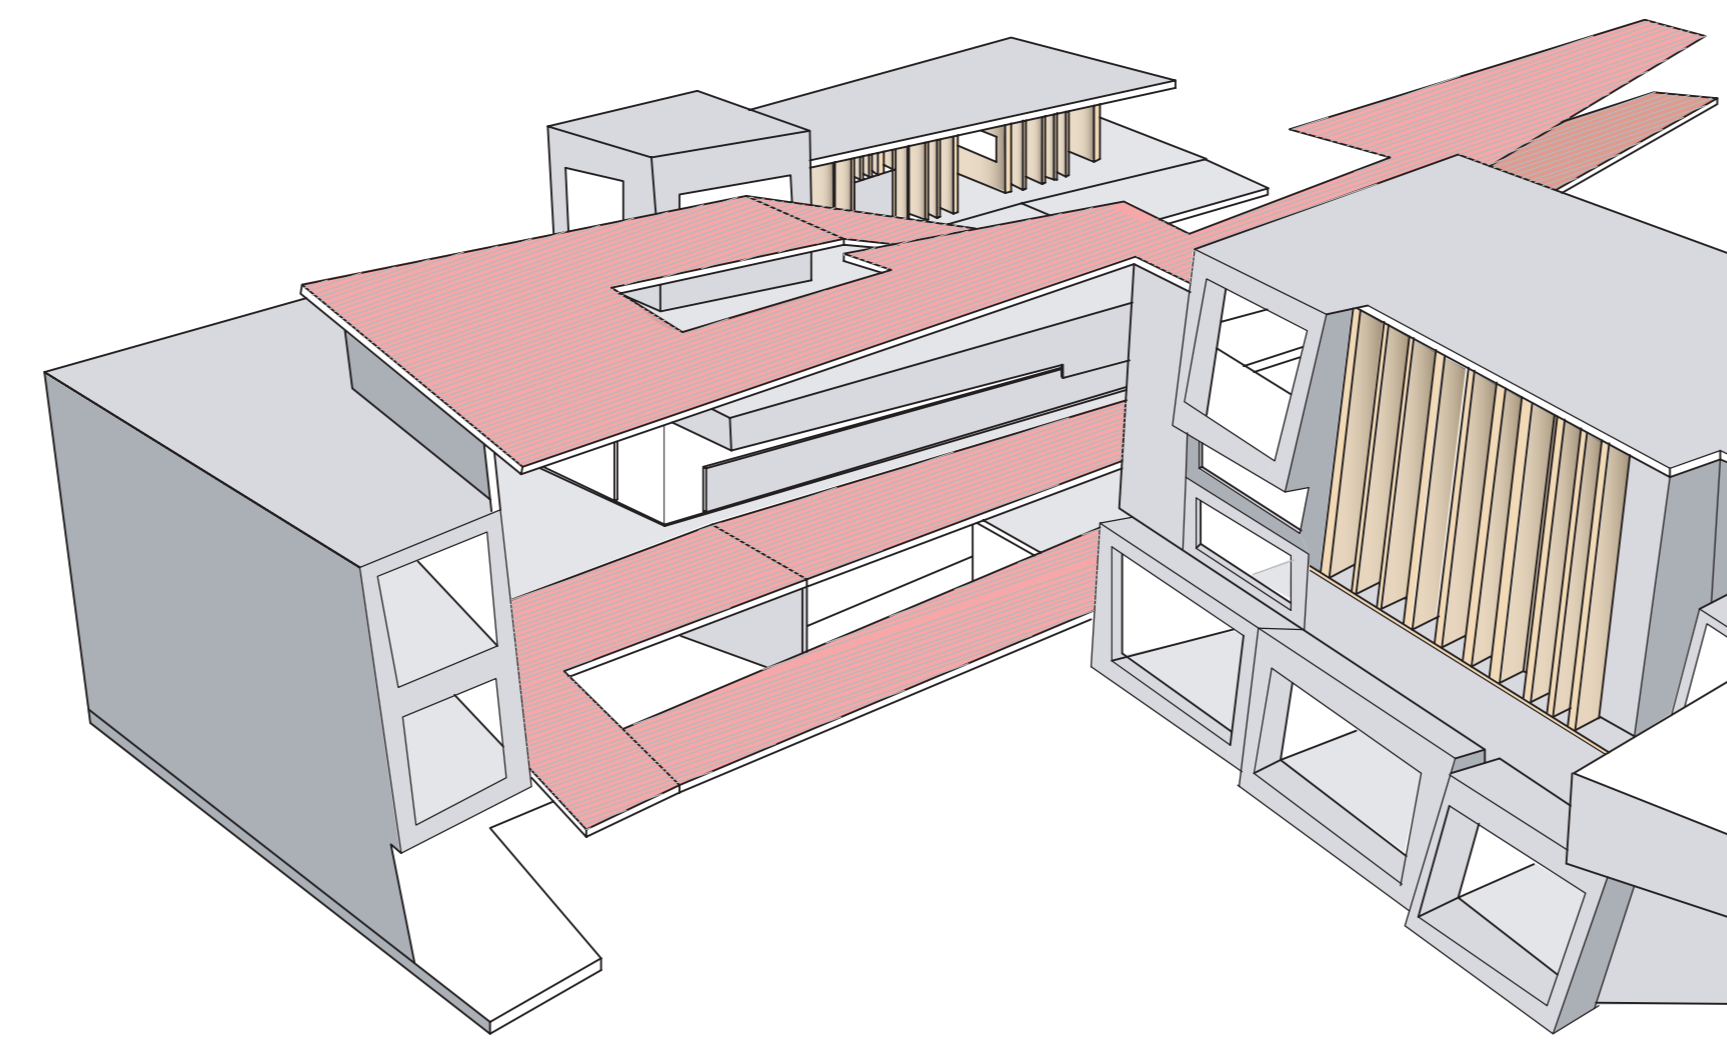


THE BUILDING THAT GRADUALLY EVOLVES IS A VOLUMETRIC NARRATIVE OF THE SITE AND ITS ACTIVITIES

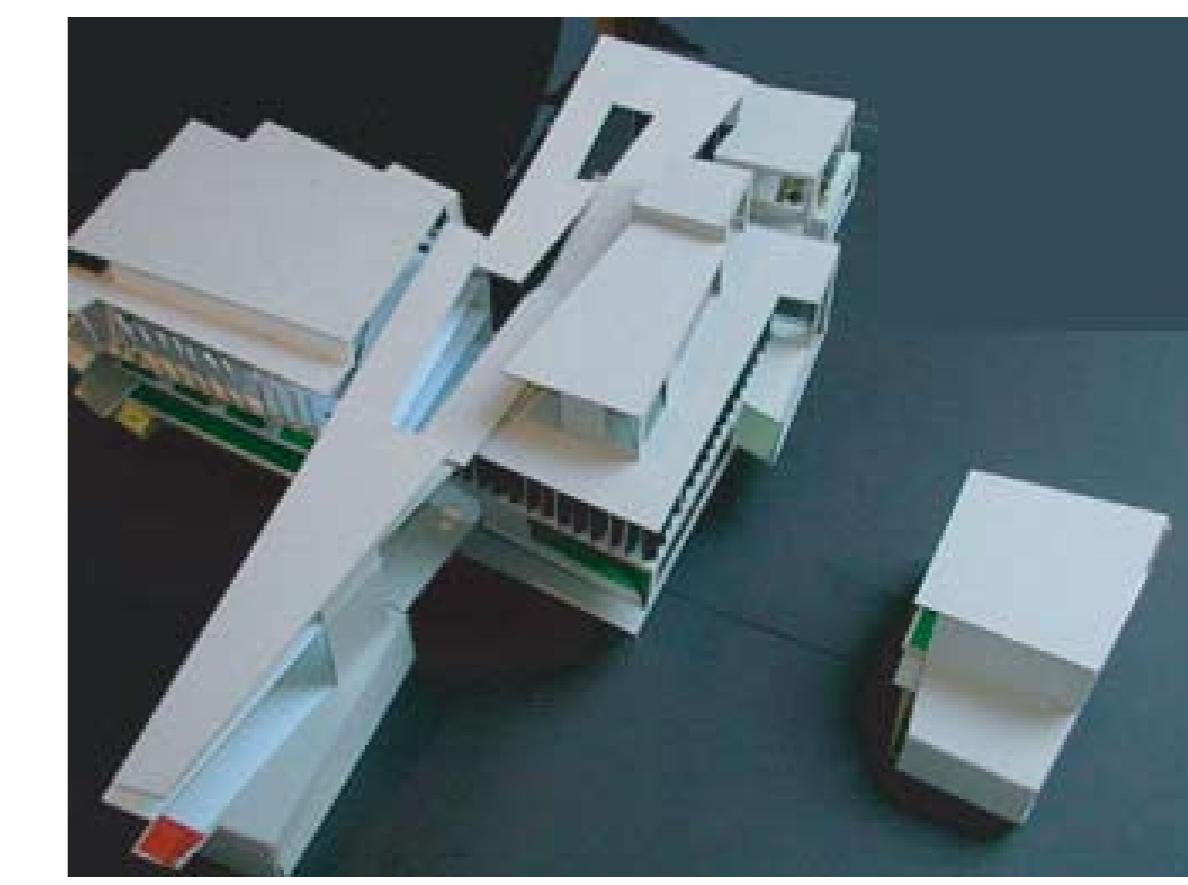


THE BUILDING EXPLORES THE THEME OF A JOURNEY WITH BOTH PHYSICAL AND VISUAL CONNECTIONS WHICH LINK THE BUILDING TOGETHER

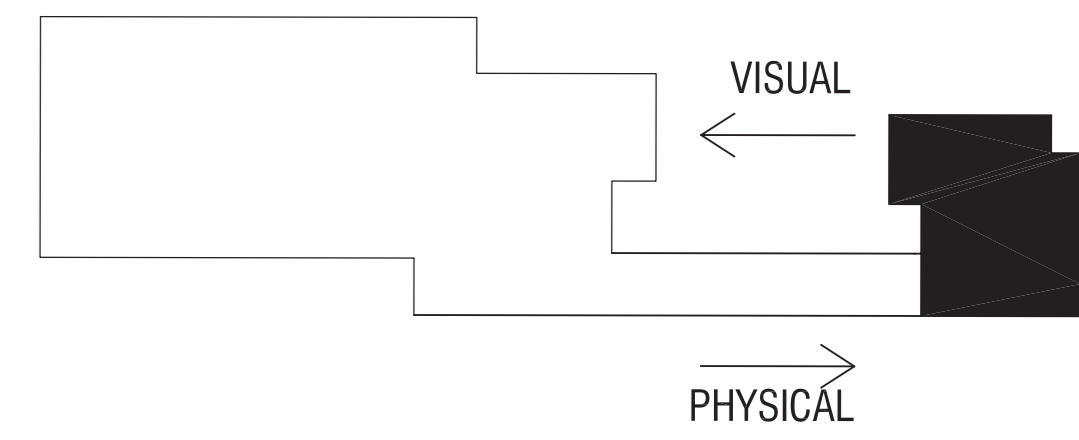


THE FACADE OF THE SMALLER BUILDING IS DESIGNED TO DESIGNATE VIEWS TO THE TRAVELER MOVING AROUND

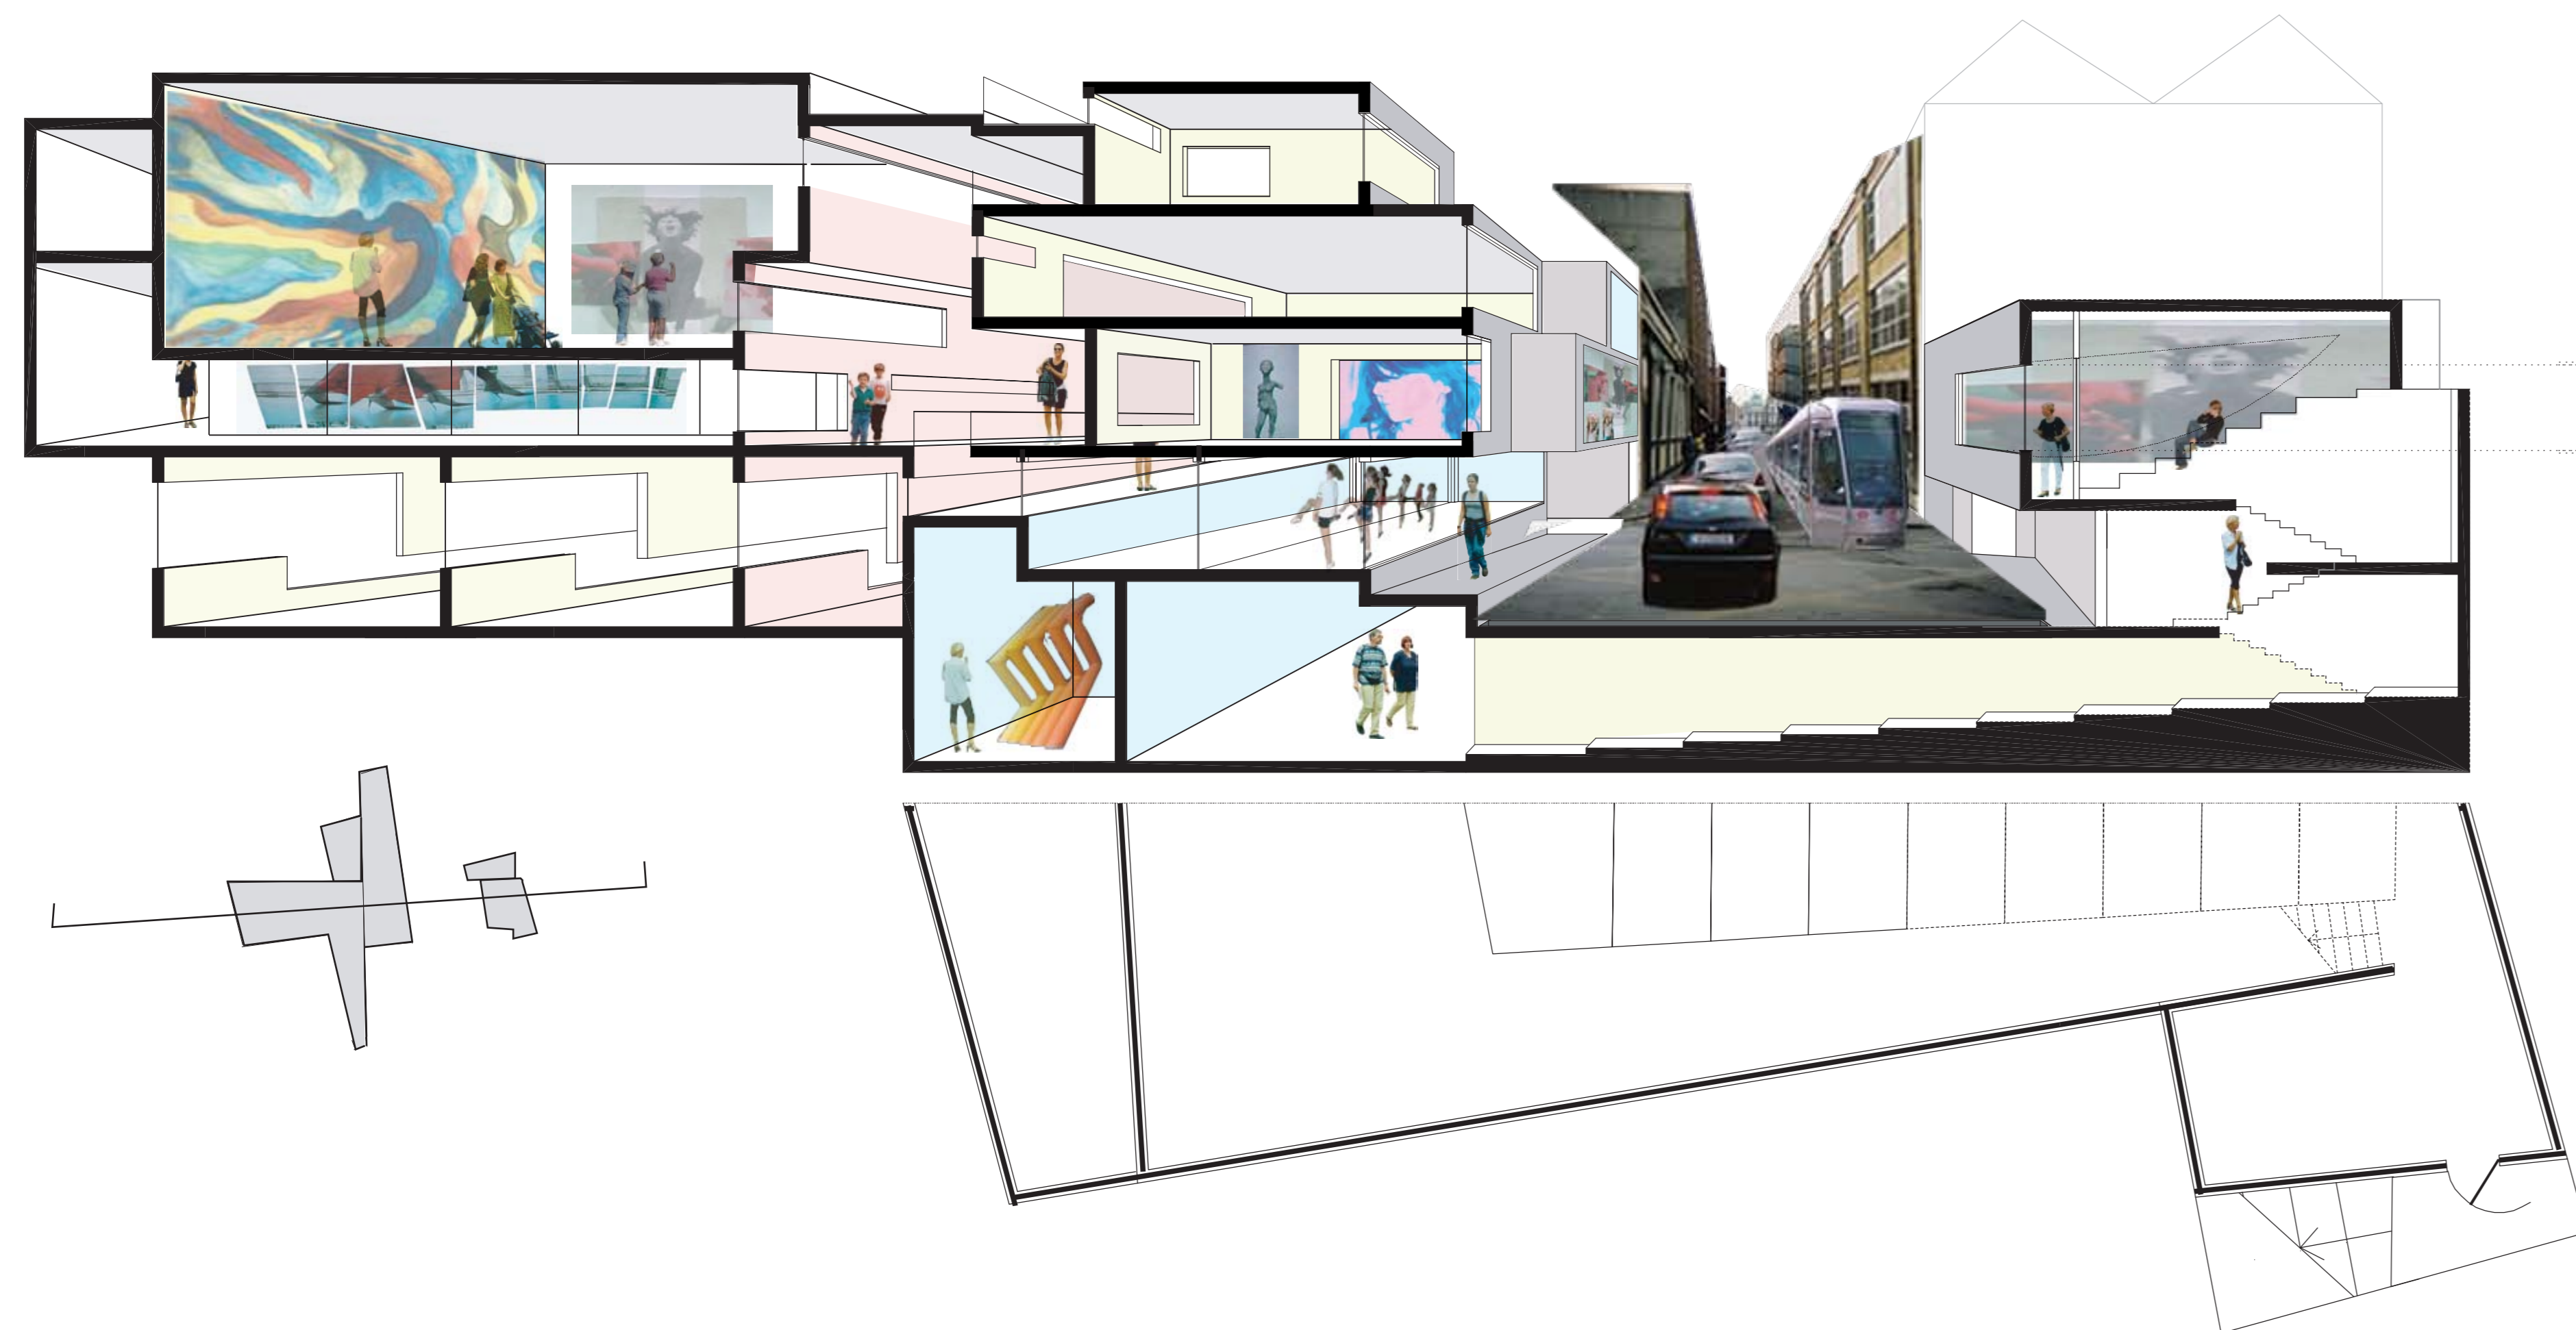


SECTION THROUGH THE SITE AND ITS ACTIVITIES

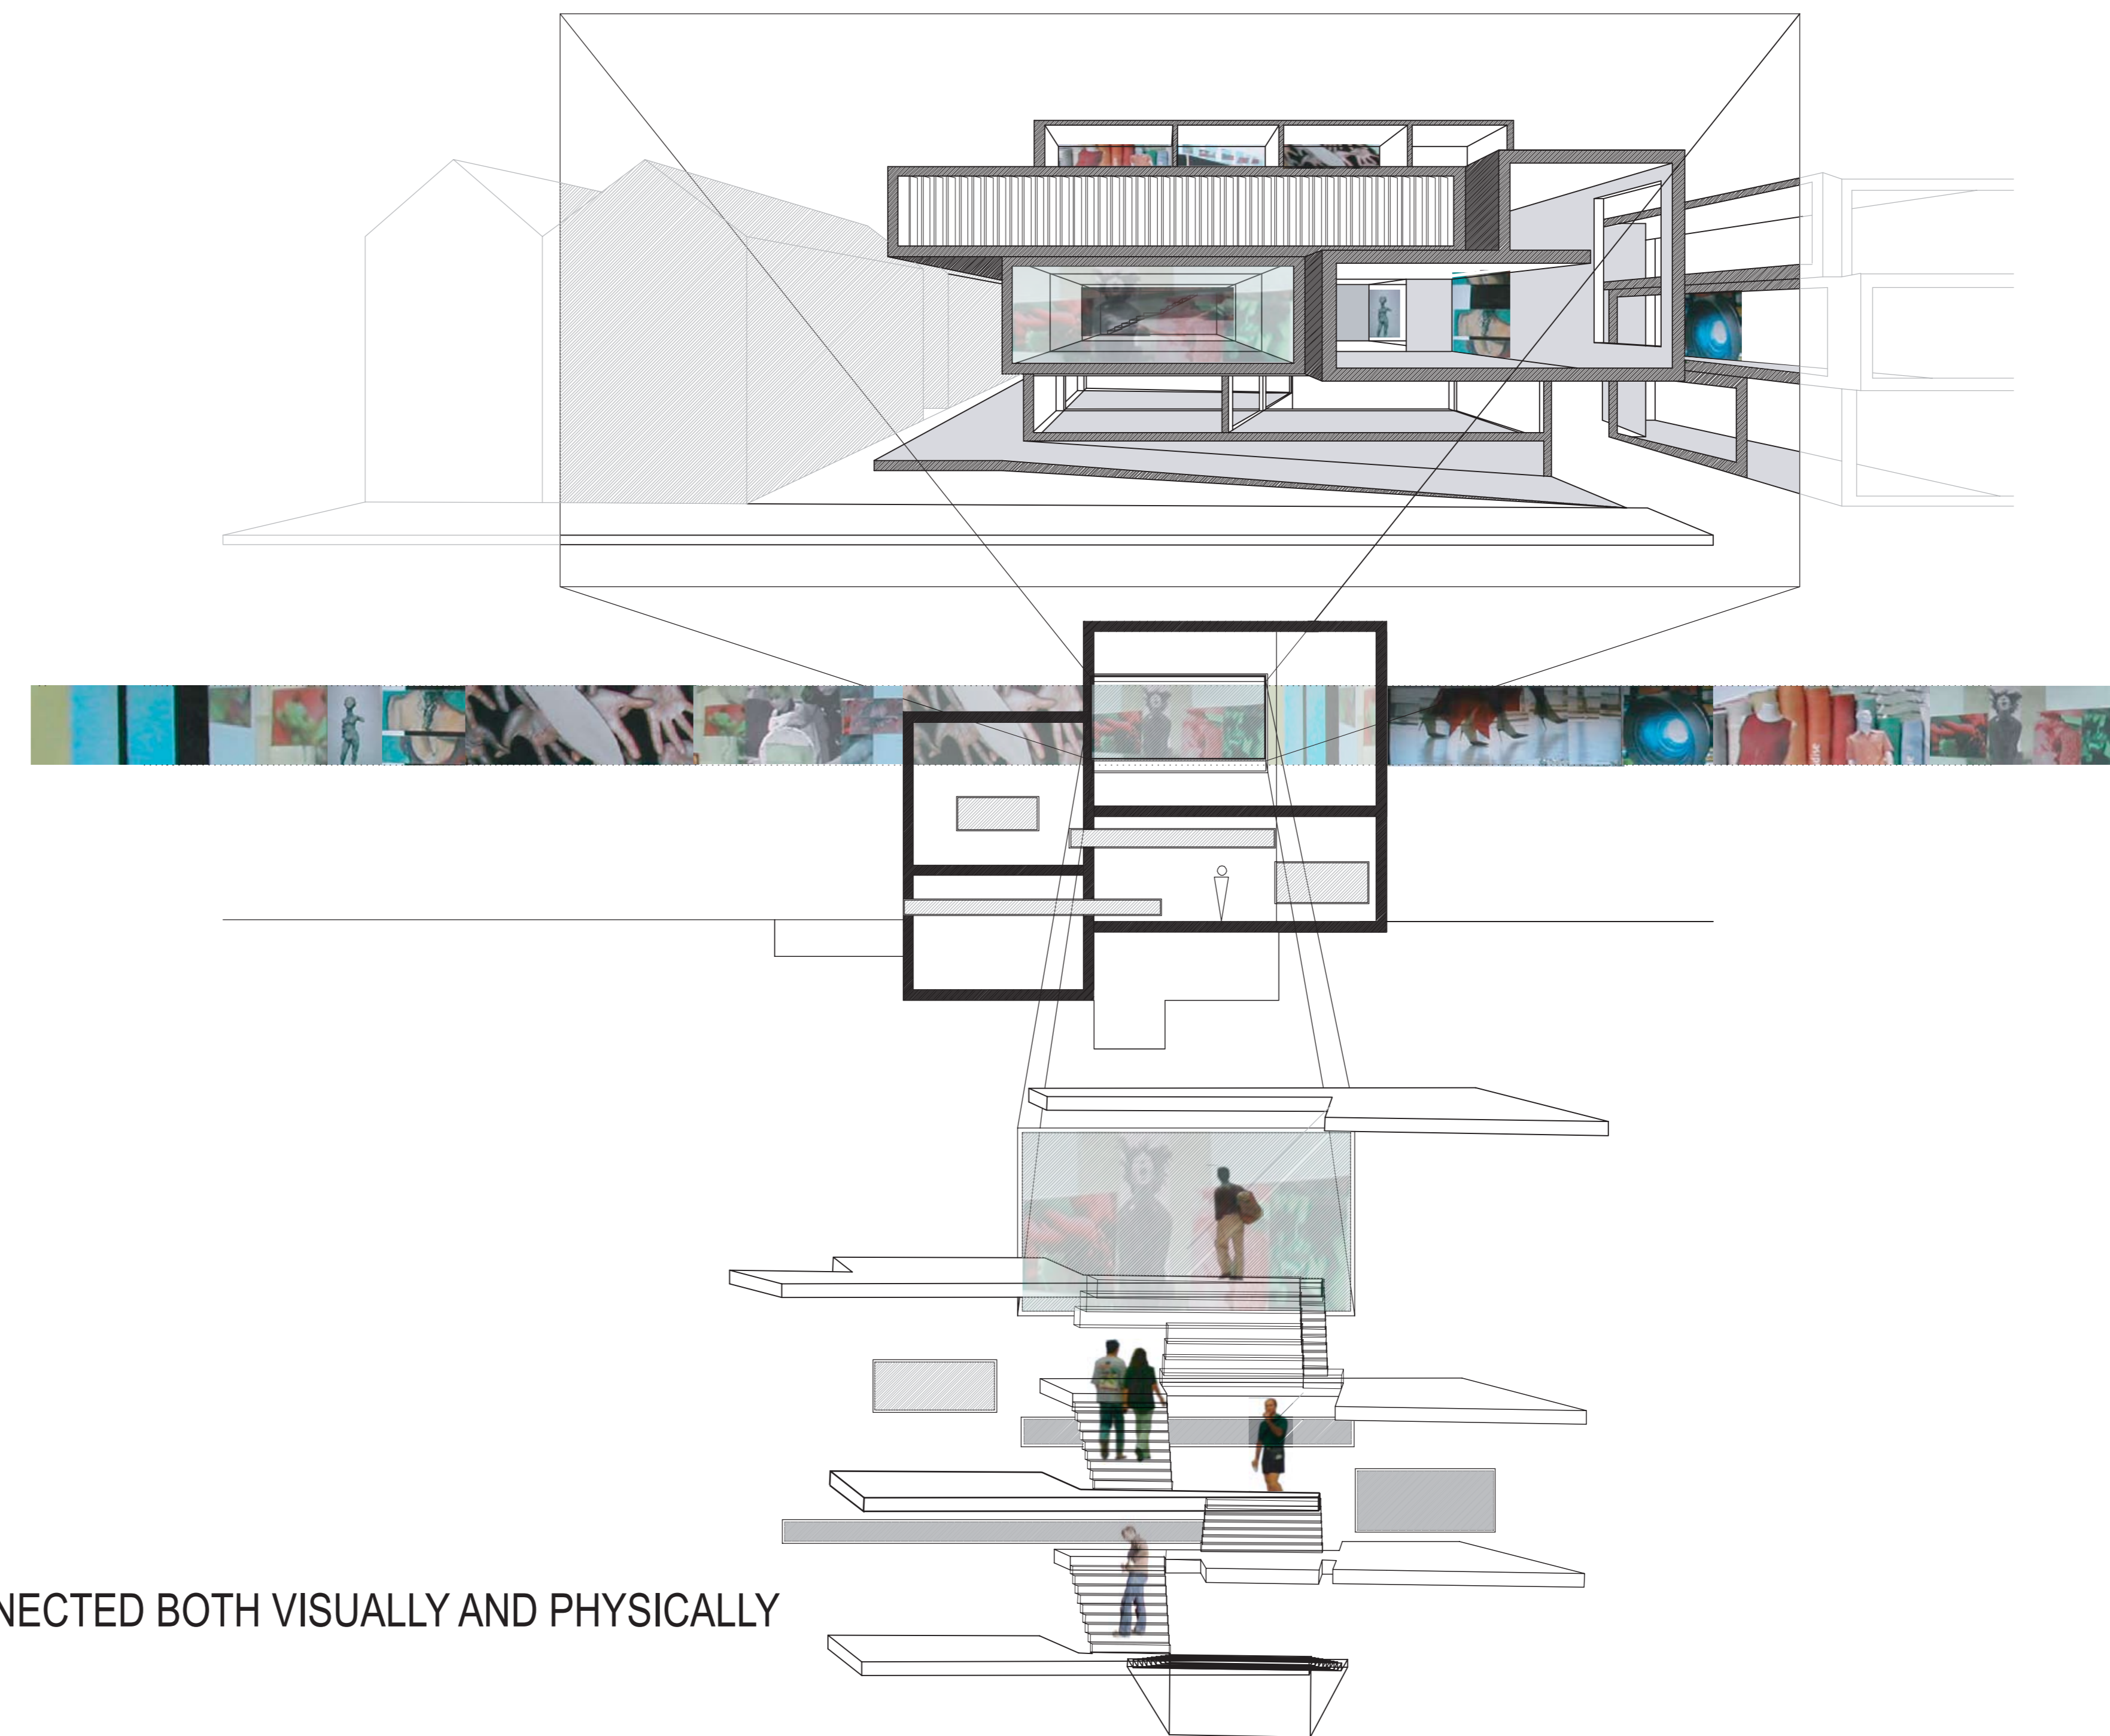


THE BUILDING IS CONNECTED BOTH VISUALLY AND PHYSICALLY

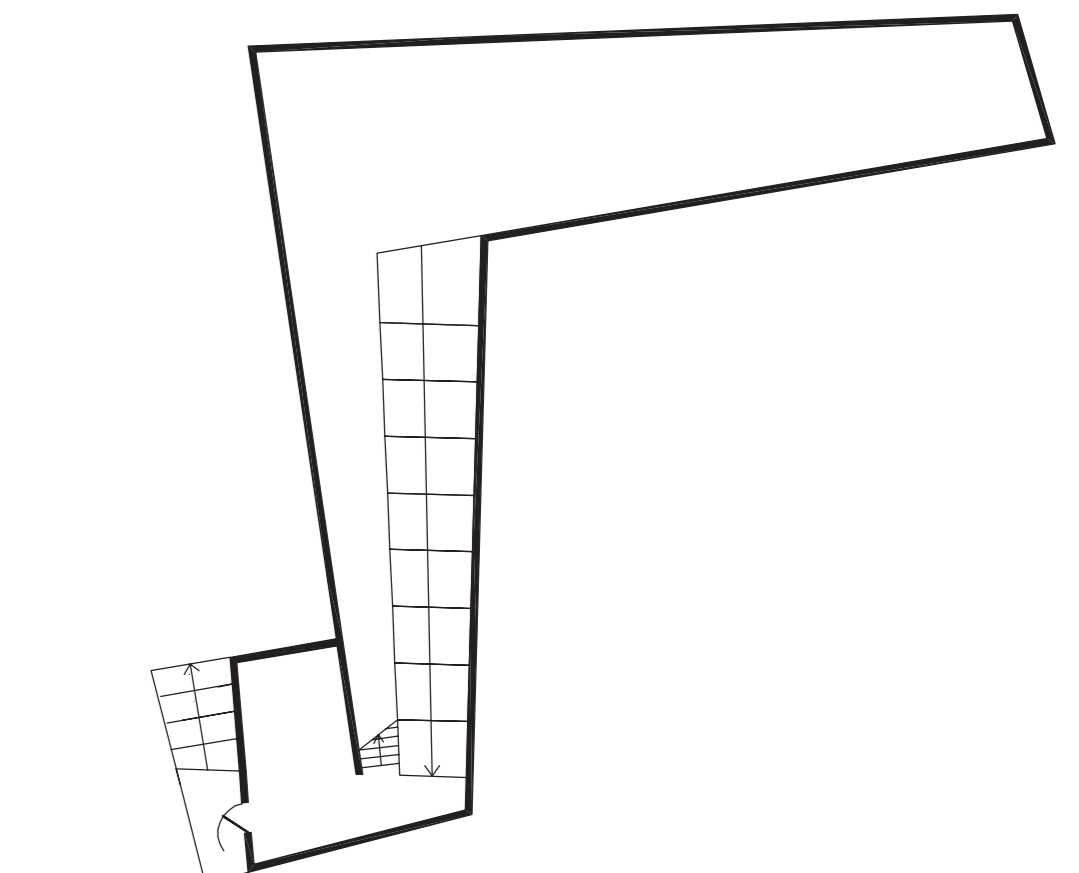

BASEMENT PLAN SCALE 1:200

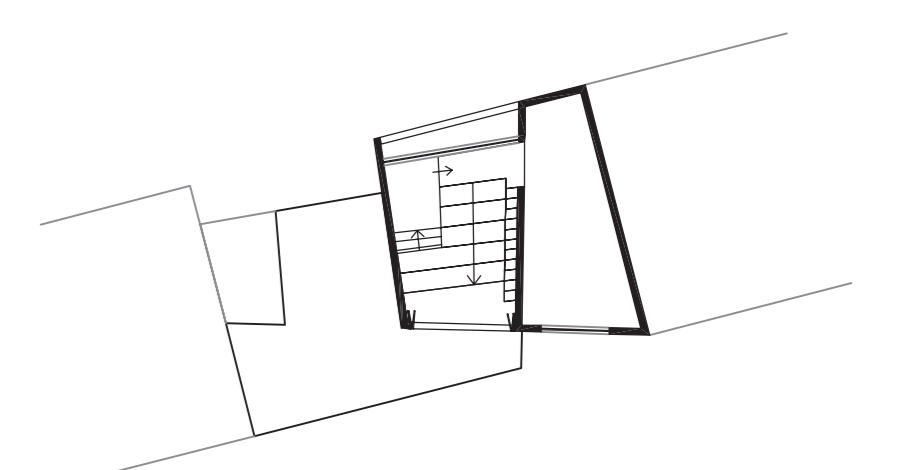

FIRST FLOOR AND ROOF PLAN SCALE 1:200

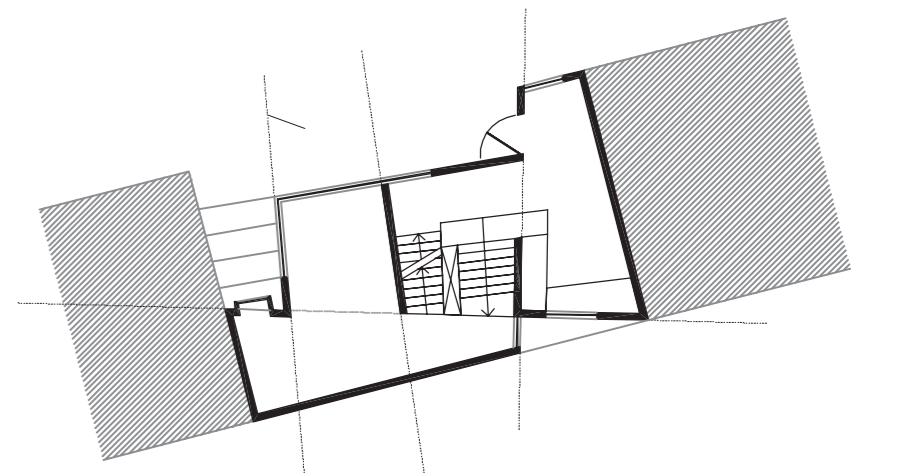

GROUND FLOOR AND MEZZANINE PLAN SCALE 1:200

MODEL IMAGES

